
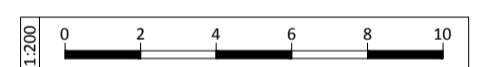


Notes:
 1. Layout is illustrative only, based on geometric & visibility requirements to indicate approximate extent.

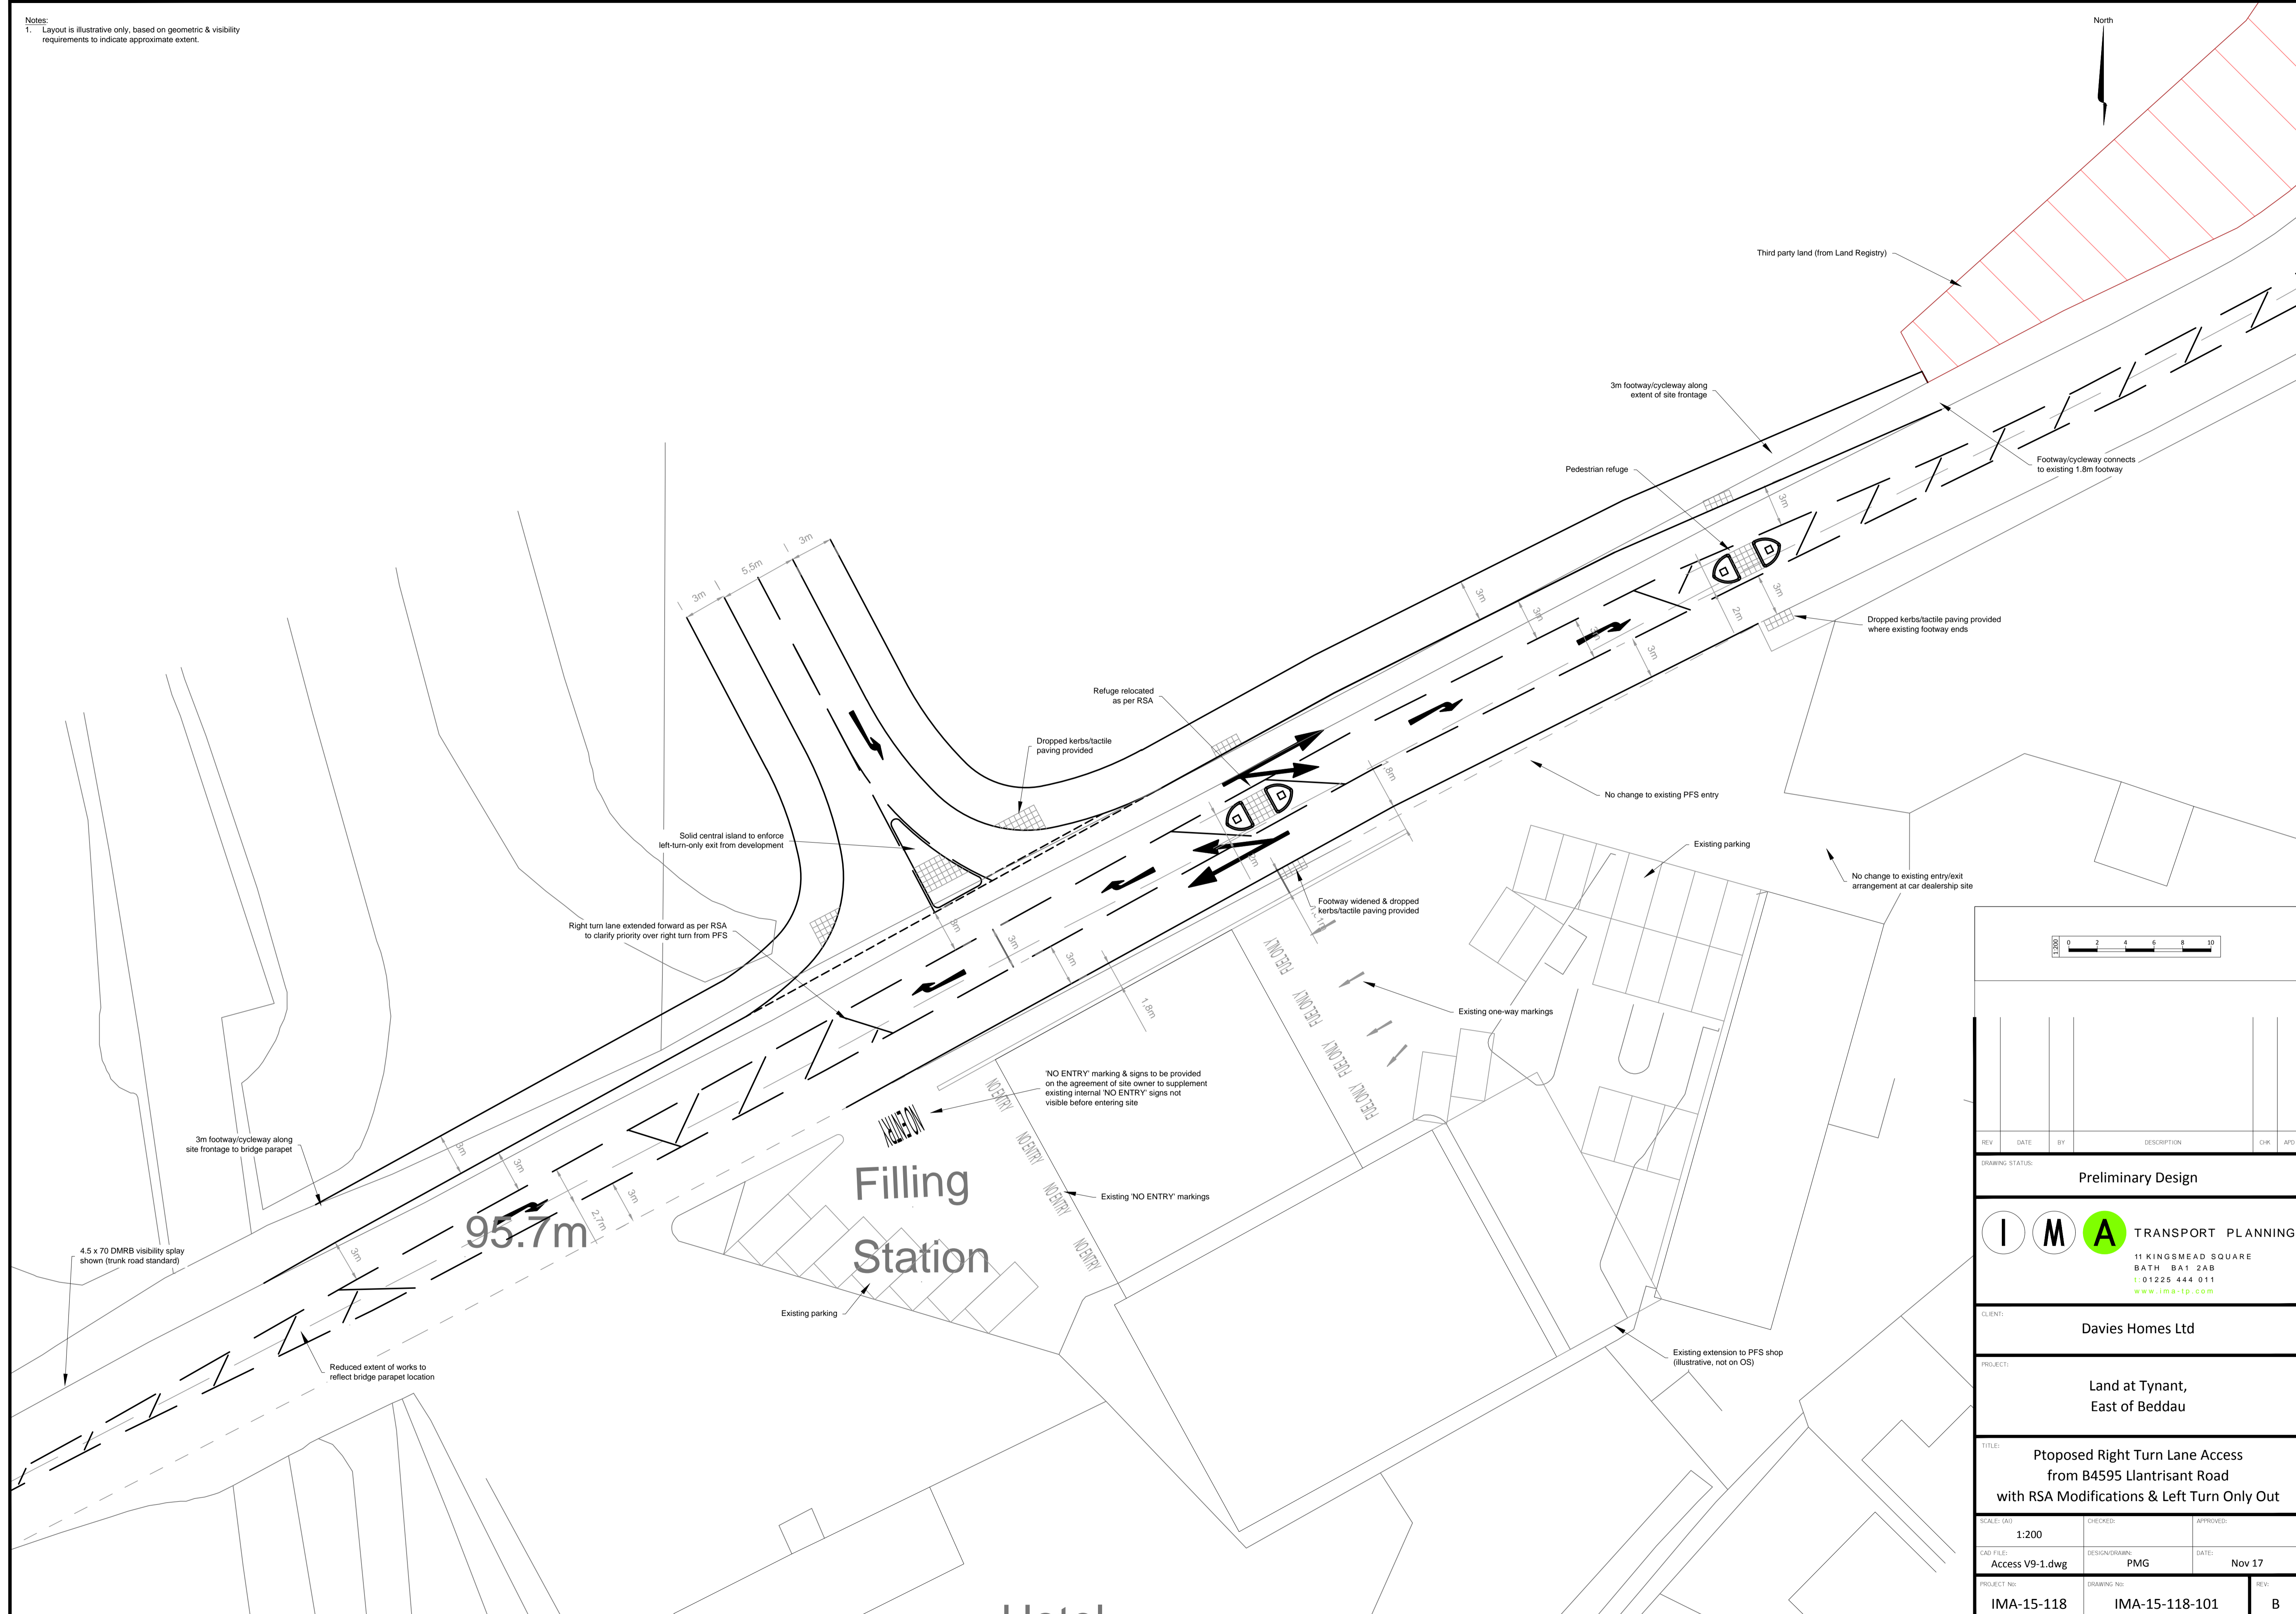

REV	DATE	BY	DESCRIPTION	CHK	APP

DRAWING STATUS: **Preliminary Design**

IMA TRANSPORT PLANNING
 11 KINGSMEAD SQUARE
 BATH BA1 2AB
 t: 01225 444 011
 www.ima-tp.com

CLIENT: **Davies Homes Ltd**

PROJECT: **Land at Tynant, East of Beddau**

TITLE: **Proposed Right Turn Lane Access from B4595 Llantrisant Road with RSA Modifications & Left Turn Only Out**

SCALE: (A0) **1:200** CHECKED: APPROVED:

EAD FILE: **Access V9-1.dwg** DESIGN/DRAWN: **PMG** DATE: **Nov 17**

PROJECT No: **IMA-15-118** DRAWING No: **IMA-15-118-101** REV: **B**